



LEGEND
 ⚡ - POWER POLE
 ☐ - TELEPHONE JUNCTION BOX

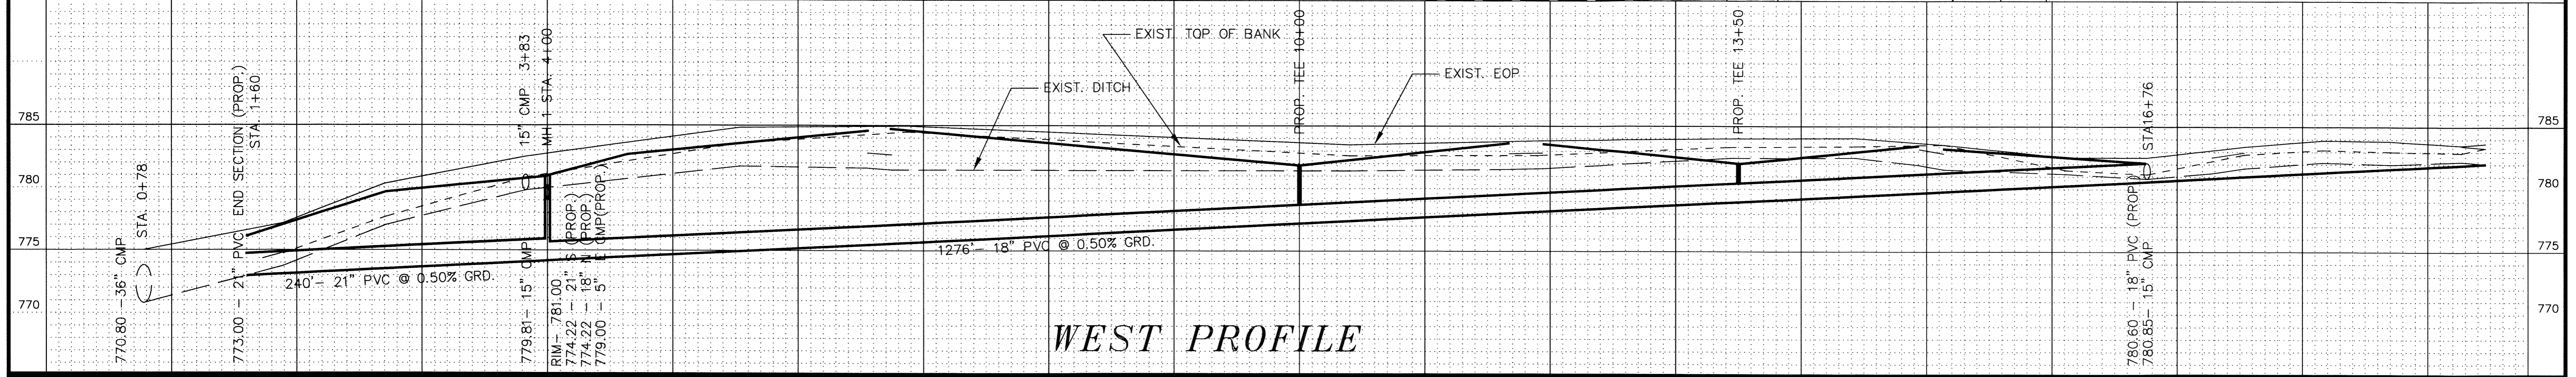

WEST PROFILE

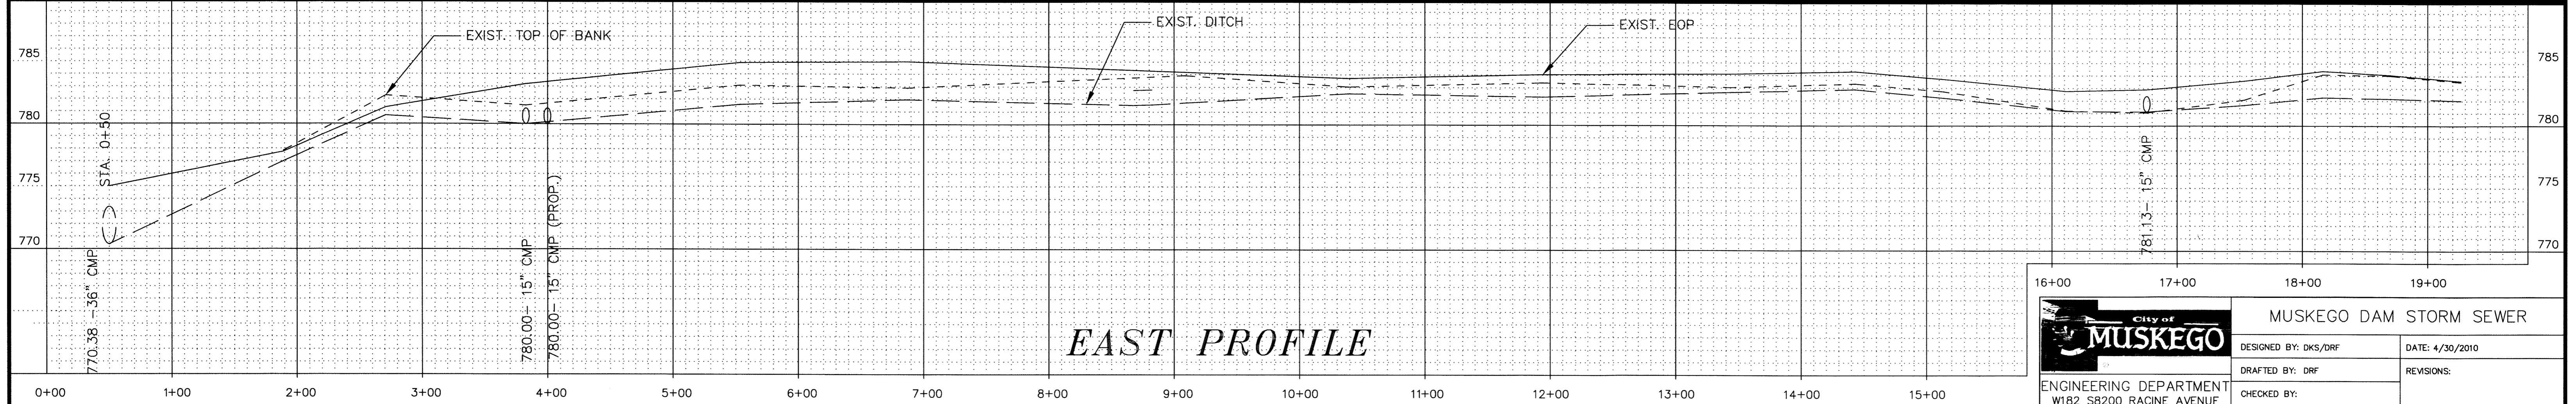

EAST PROFILE

| | | | |
|--|--|--------------------------------|-----------------|
| | | MUSKEGO DAM STORM SEWER | |
| | | DESIGNED BY: DKS/DRF | DATE: 4/30/2010 |
| ENGINEERING DEPARTMENT W182 SB200 RACINE AVENUE MUSKEGO, WISCONSIN 53150 (262) 679-4145 Fax: (262) 679-5614 www.ci.muskego.wi.us | | CHECKED BY: | REVISIONS: |
| SCALE: H 1"=60', V 1"=6' | | SHEET NO.: | |
| FILE NAME: | | | |